


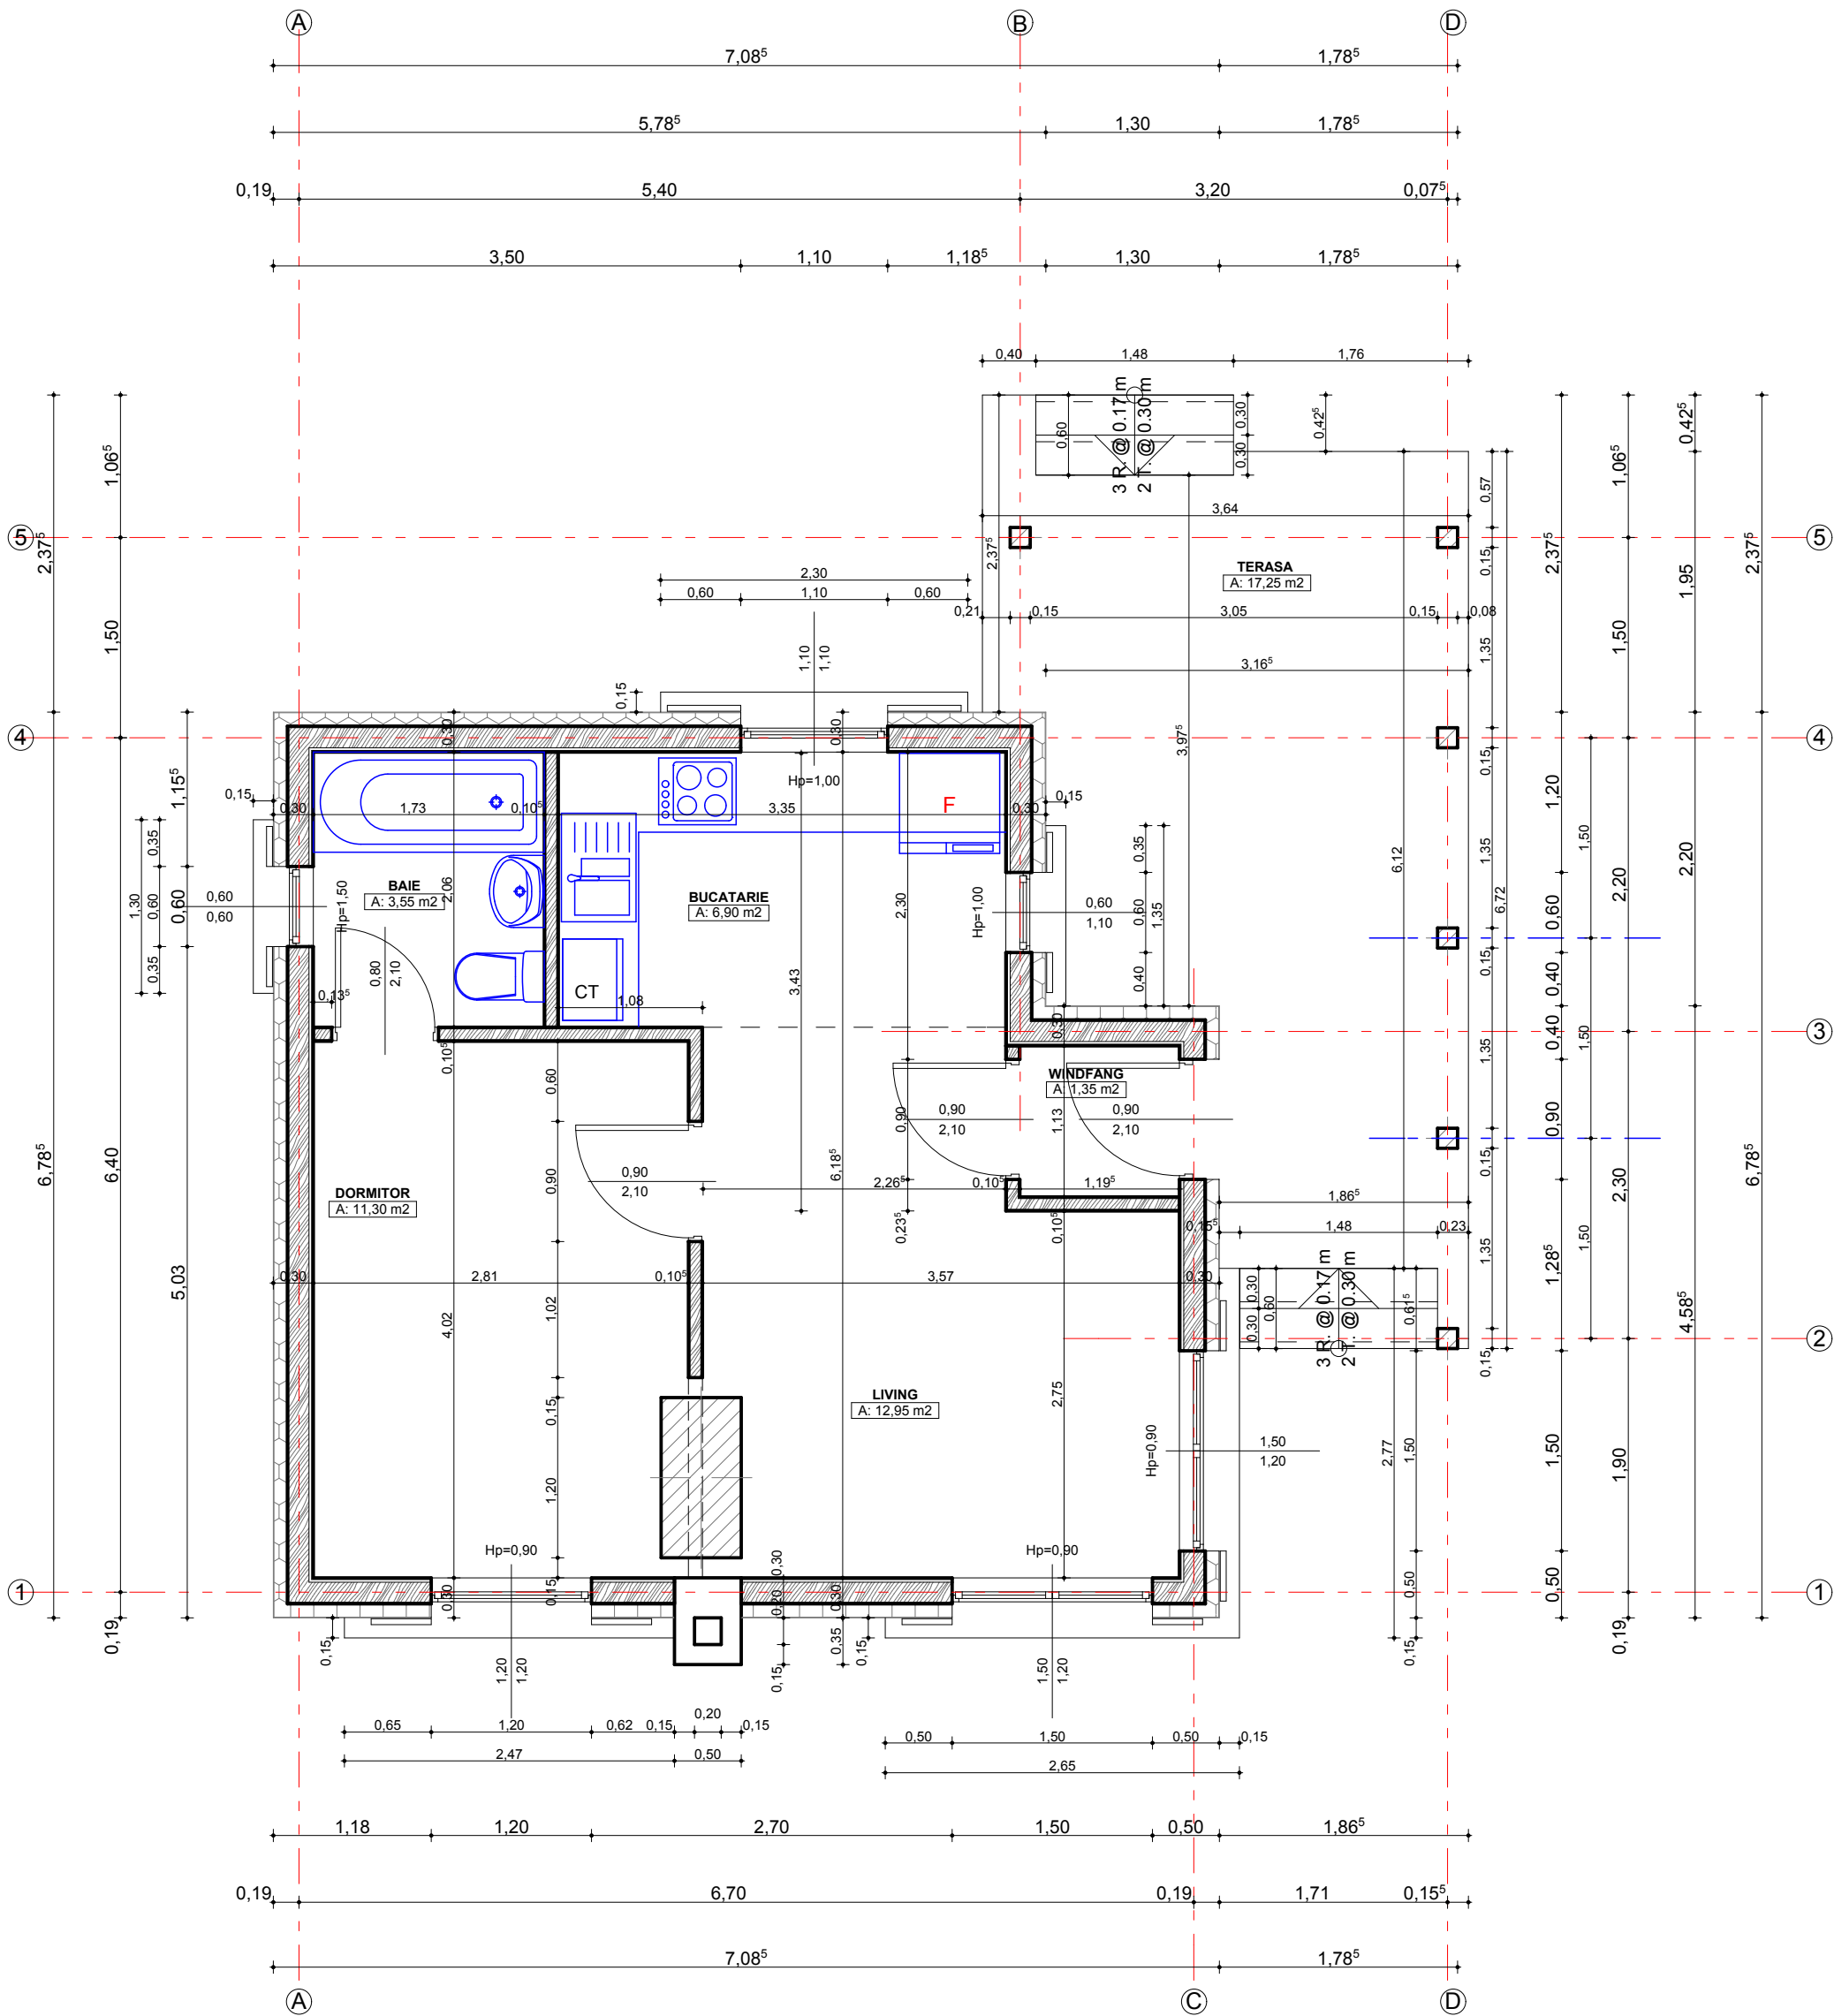

SUPRAFATA CONSTRUITA CASA = 45.30 mp
SUPRAFATA CONSTRUITA TERASA = 17.25 mp

VERIFICATOR / EXPERT		NUME/PRENUME	SEMNATURA	CERINTA	REFERAT/EXPERTIZA NR/DATA	
					BENEFICIAR	PR.NR. 467/11
SPECIFICATIE	NUME/PRENUME		SEMNATURA	SCARA 1/50	TITLU PROIECT LOCUINTA P	FAZA DTAC
PROIECTAT				DATA	TITLU PLANSA PLAN PARTER	PL.NR. A
DESENAT						