


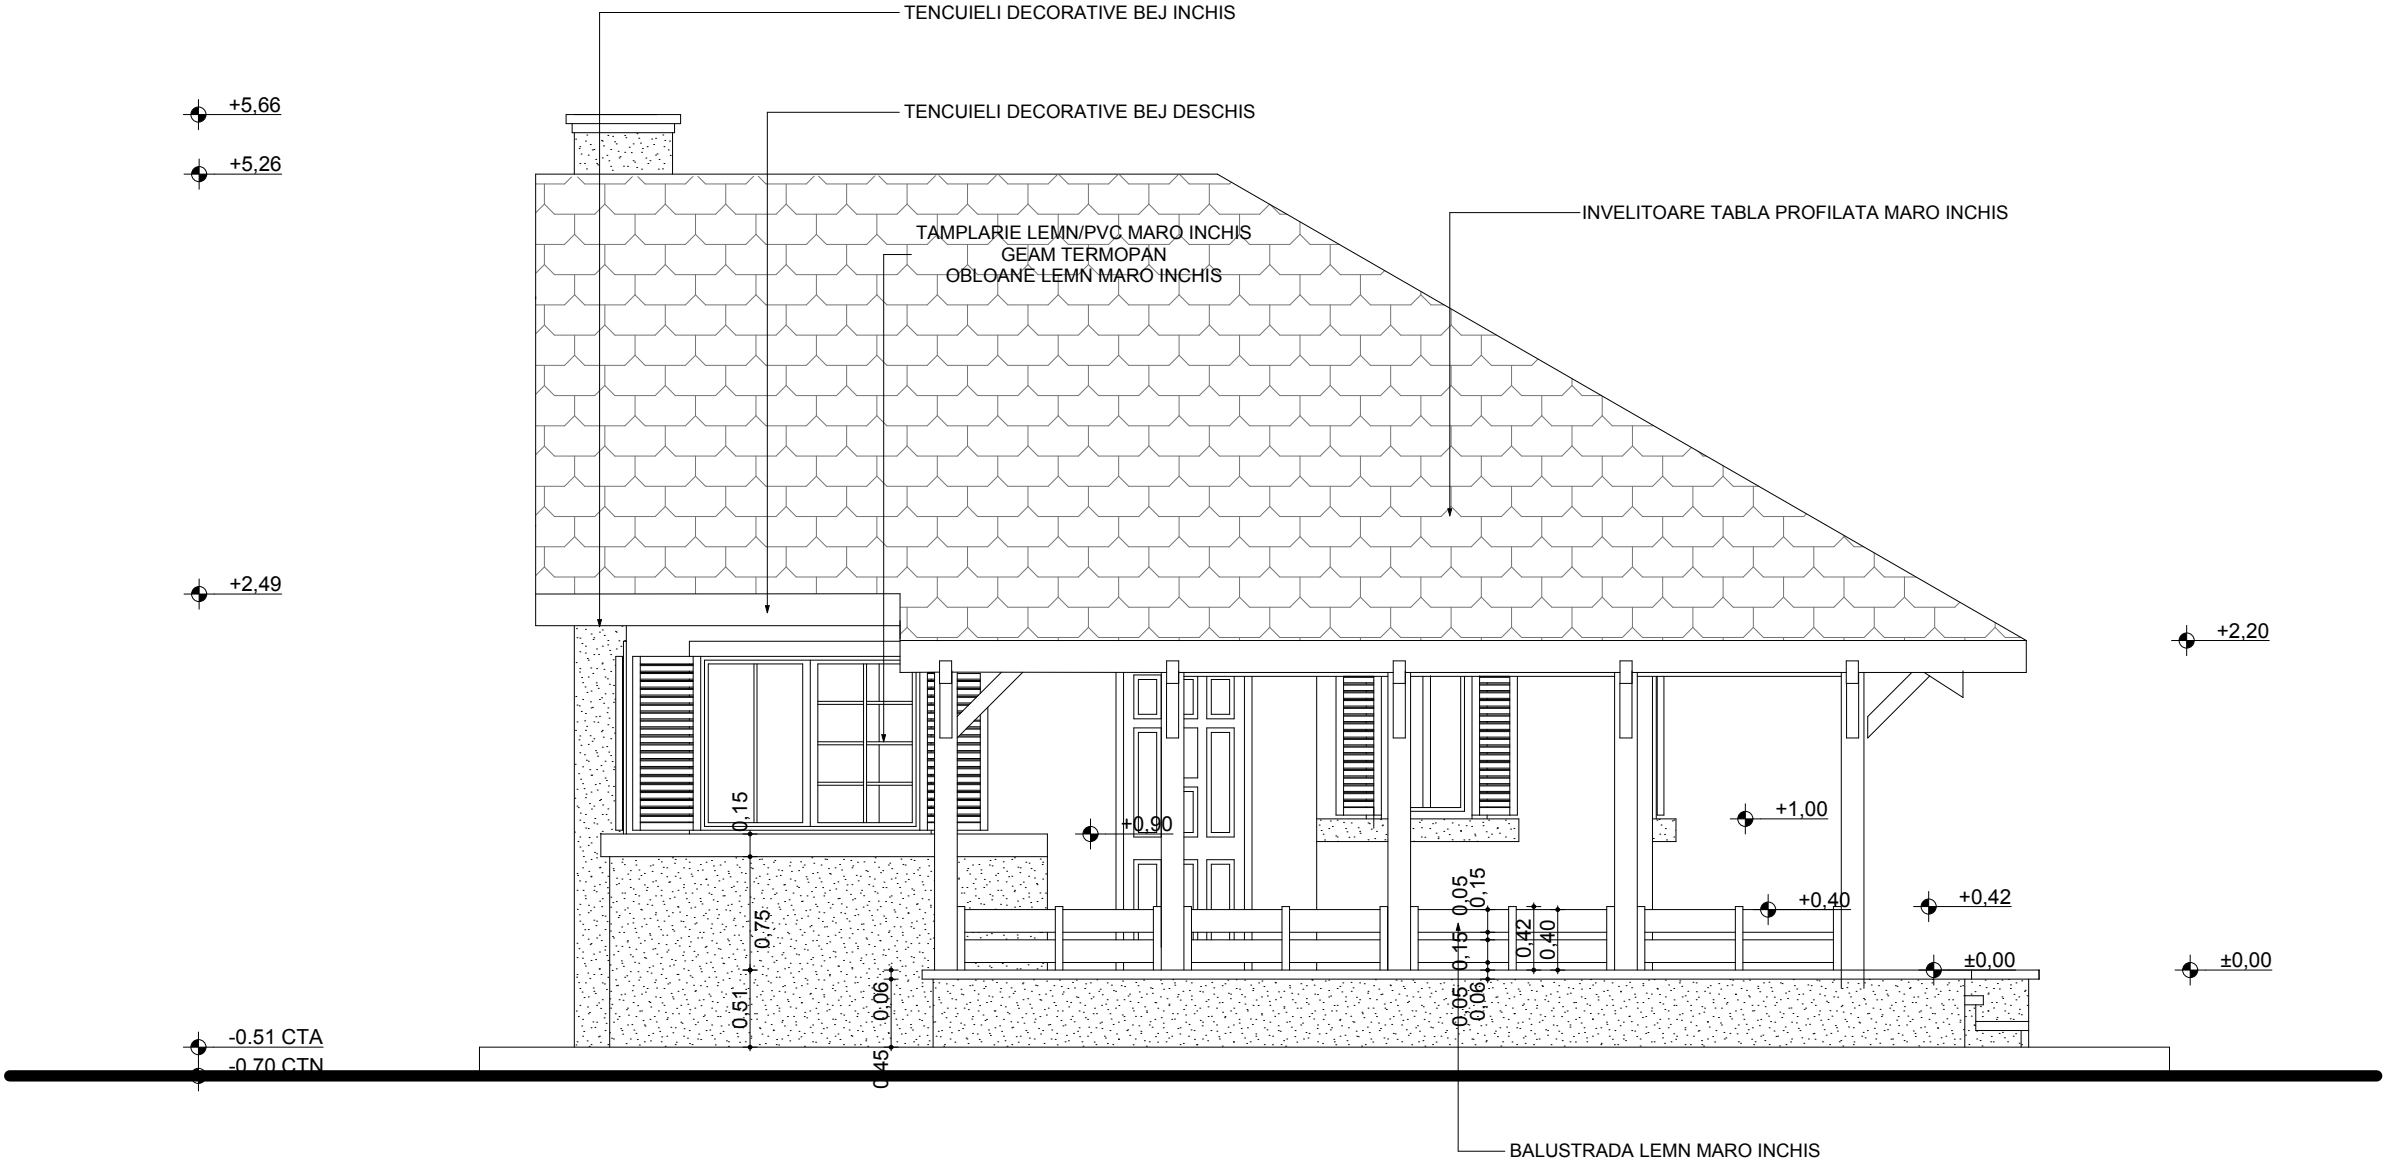

VERIFICATOR / EXPERT	NUME/PRENUME	SEMNATURA	CERINTA	REFERAT/EXPERTIZA NR/DATA	
				BENEFICIAR	PR.NR. 467/11
SPECIFICATIE	NUME/PRENUME	SEMNATURA	SCARA 1/50	TITLU PROIECT LOCUINTA P ADRESA	FAZA DTAC
PROIECTAT			DATA	TITLU PLANSA	PL.NR.
DESENAT				FATADA EST	A