


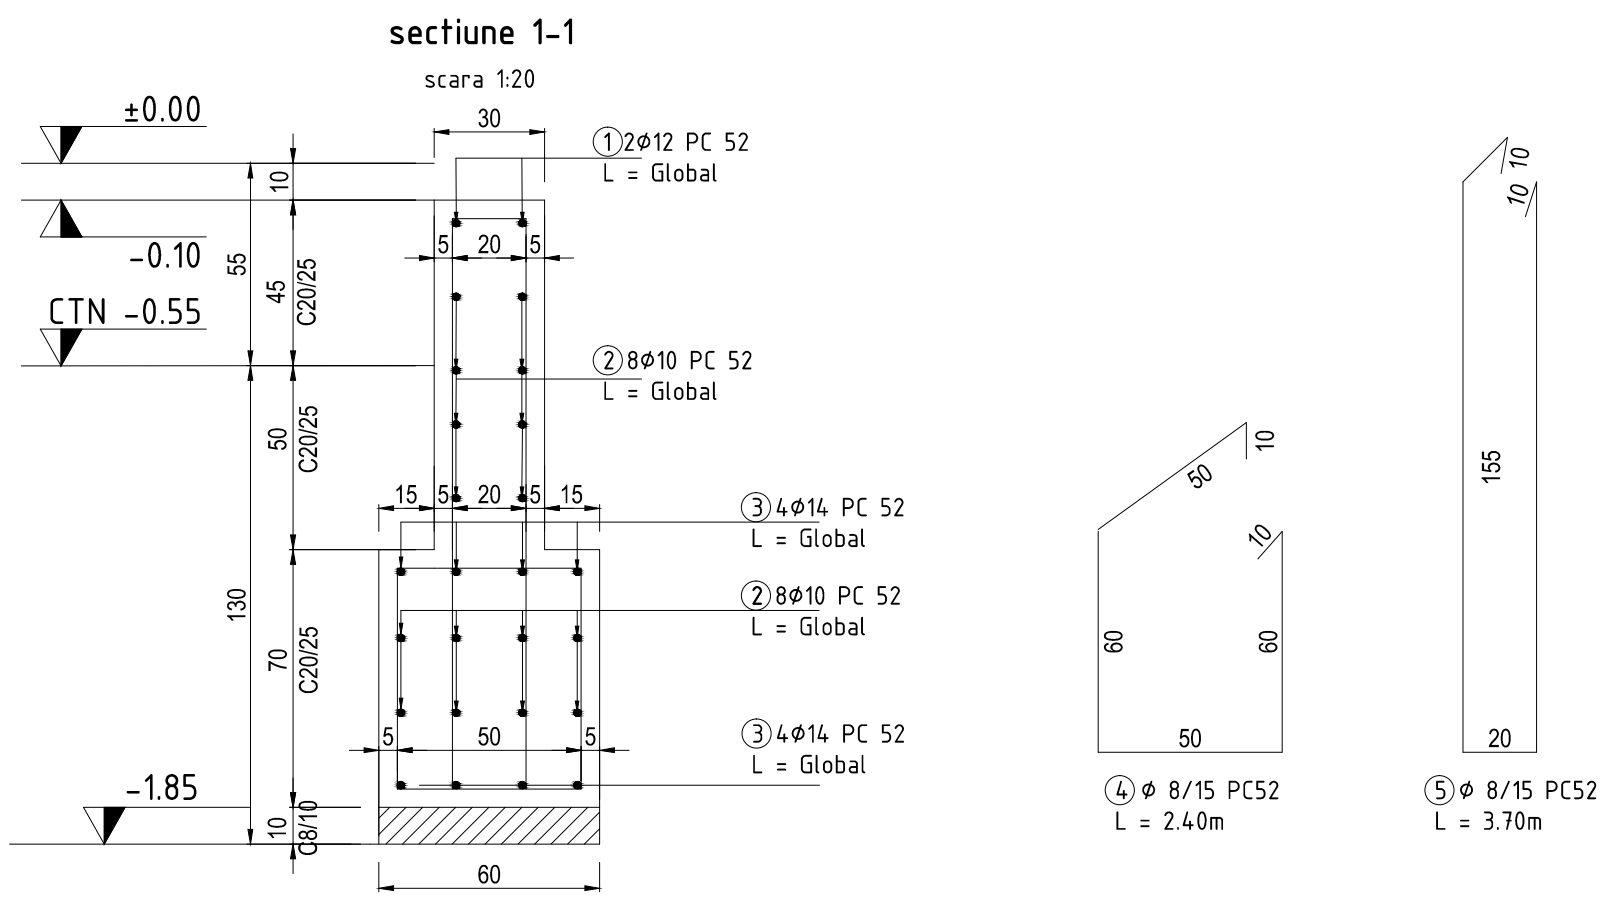

EXTRAS ARMARE FUNDATII

M	$\emptyset$	LUNG.	BUC.	PC52			
				8	10	12	14
1	12	130,50	1			130,50	
2	10	1044,00	1		1044,00		
3	14	522,00	1				522,00
4	8	2,40	396	950,40			
5	8	3,70	396	1465,20			
TOTAL ml				2415,60	1044,00	130,50	522,00
TOTAL kg/ml				0,395	0,617	0,888	1,208
TOTAL kg/ $\emptyset$				955	645	116	631
TOTAL kg				2347			

BETON C20/25-T4-I32.5-0~16mm=42.3mc

BETON C8/10=3.6MC, ØTEL PC52

NOTA: PREZENTUL PLAN SE VA CITI IMPREUNA CU PLAN R01 SI R08.

Verificator / Expert	Nume	Semnatura	Cerinta	Referat / Expertiza Nr. / Data
		CUI : 31333358 R.C. : J40/3008/2013 Tel: 0726393003/0724374982 www.proiectpedia.ro/office@proiectpedia.ro		BENEFICIAR: LANGA LUIZA
Director General : ing. Cristina GEORGESCU		Director Tehnic : ing. Claudiu GEORGESCU		CONSTRUIRE LOCUINTA P+M Com.Videle,sat Videle,str.Sf.Dumitru, nr.17,Ilfov
Sef.proiect arh. ERNEST ALEXANDRU		Proiectat ing. Cristina GEORGESCU		Desenat ing. Cristina GEORGESCU
		Scara: 1:50 Data: 02.2016		PLAN DETALII FUNDATII
				Faza Plansa DDE R02