


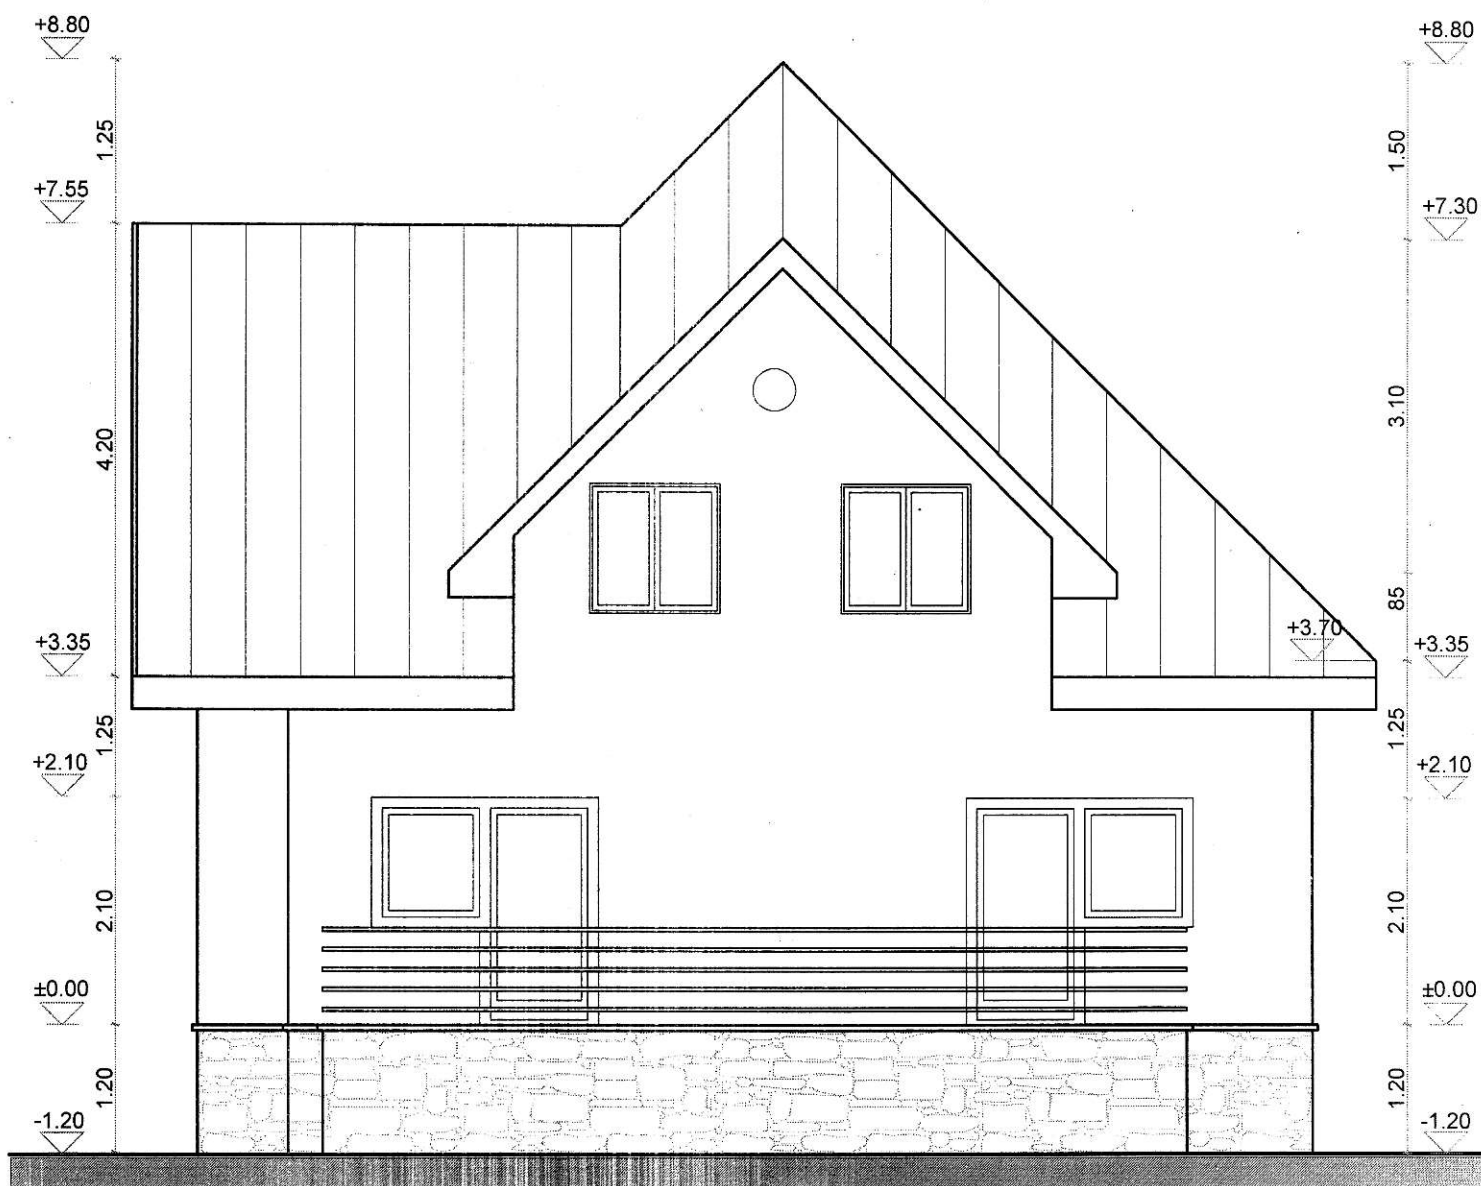

FATADA POSTERIOARA
SC1/50