


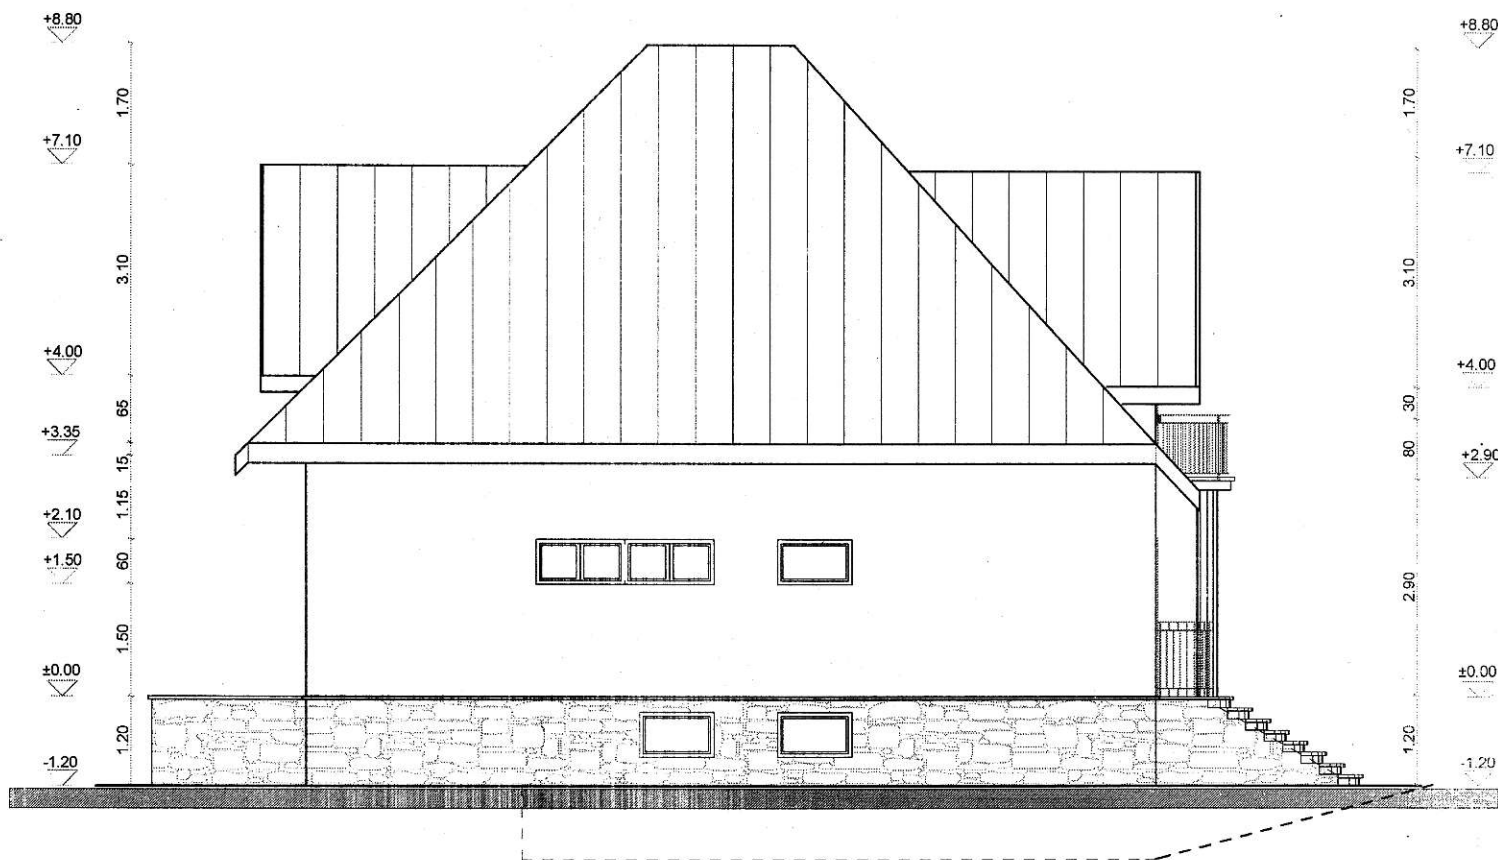

FATADA LATERALA STANGA
sc1/50