


PLAN ARMARE PLANSEU LA COTA +2.875m


Scara 1:50

Hpl=15cm

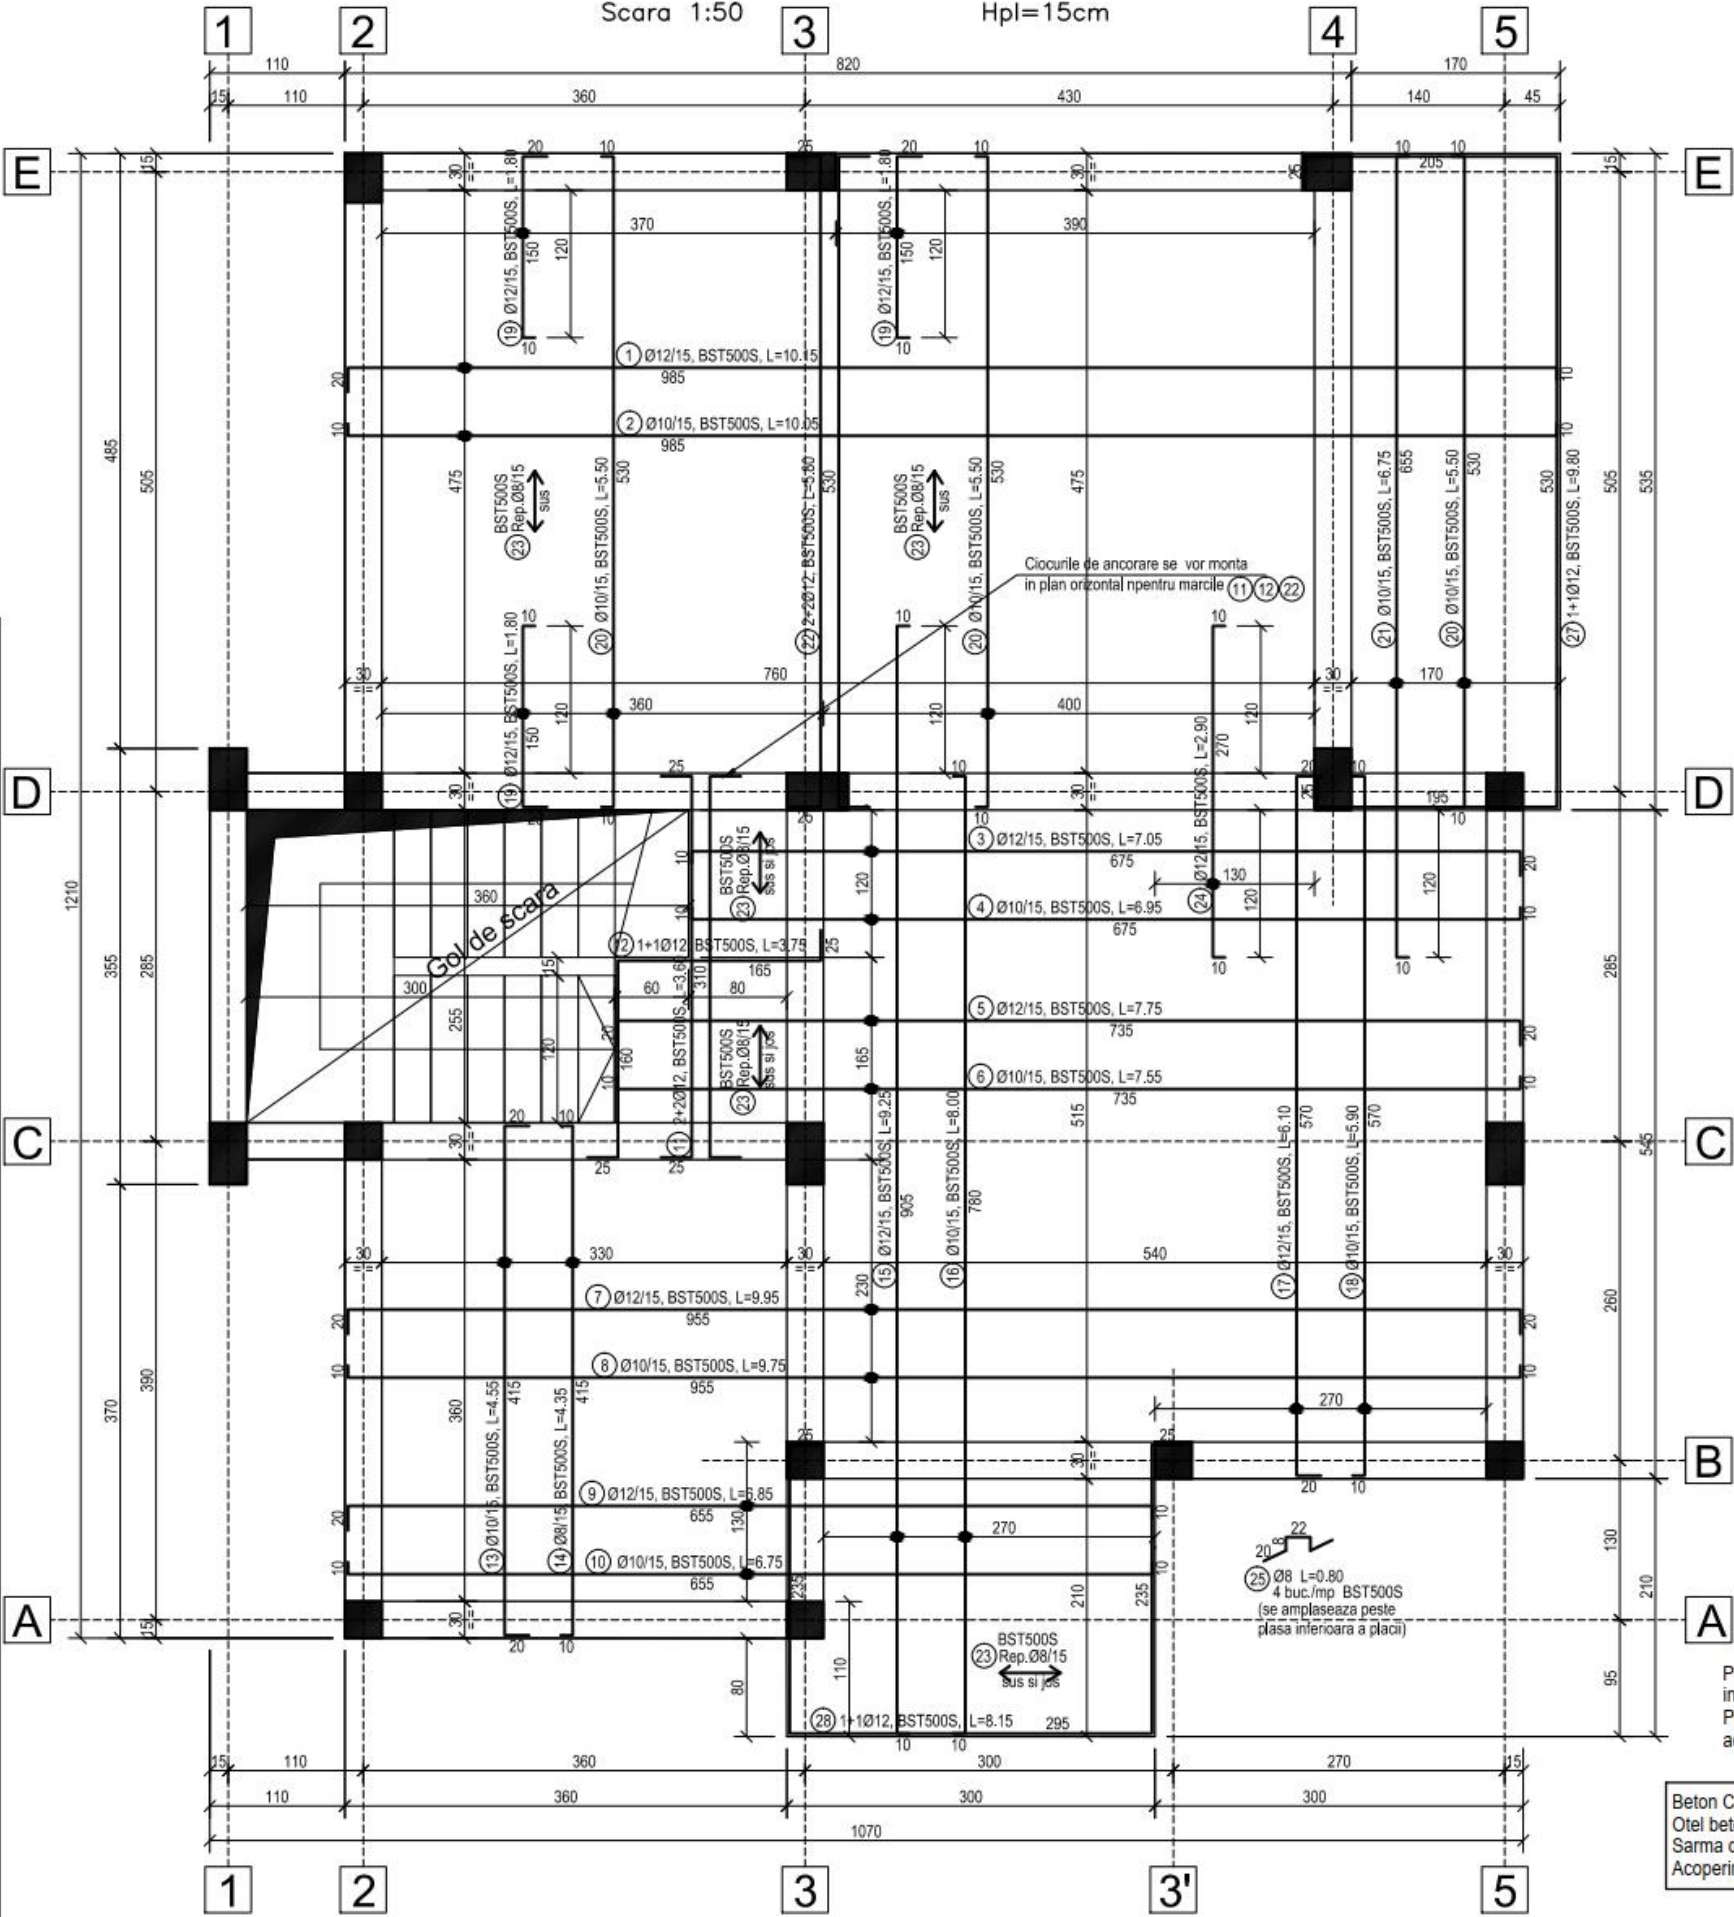


Detaliu bordaj placa

Scara 1:25

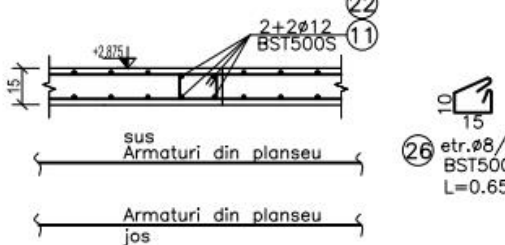

Detaliu goluri instalatii

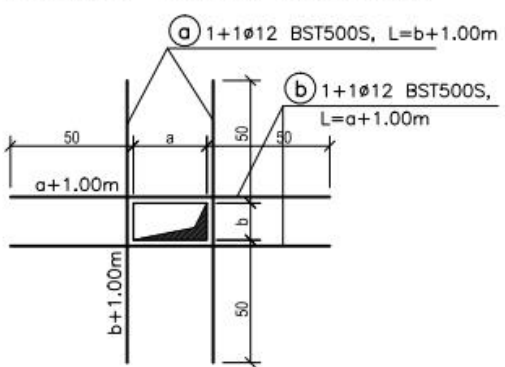

Pentru turnare pe timp calduros se va folosi aditiv intarziator de priza+superplastifiant.
Pentru turnare pe timp friguros (sub 5°C) se va folosi aditiv anti-inghet si accelerator de priza.

Beton C20/25 (Bc25) - elemente suprastructura
Otel beton BST500S
Sarma de legat, STAS 889-80
Acoperire a=2.5 cm (plansee, grinzi, rampe, stalpi suprastructura)