


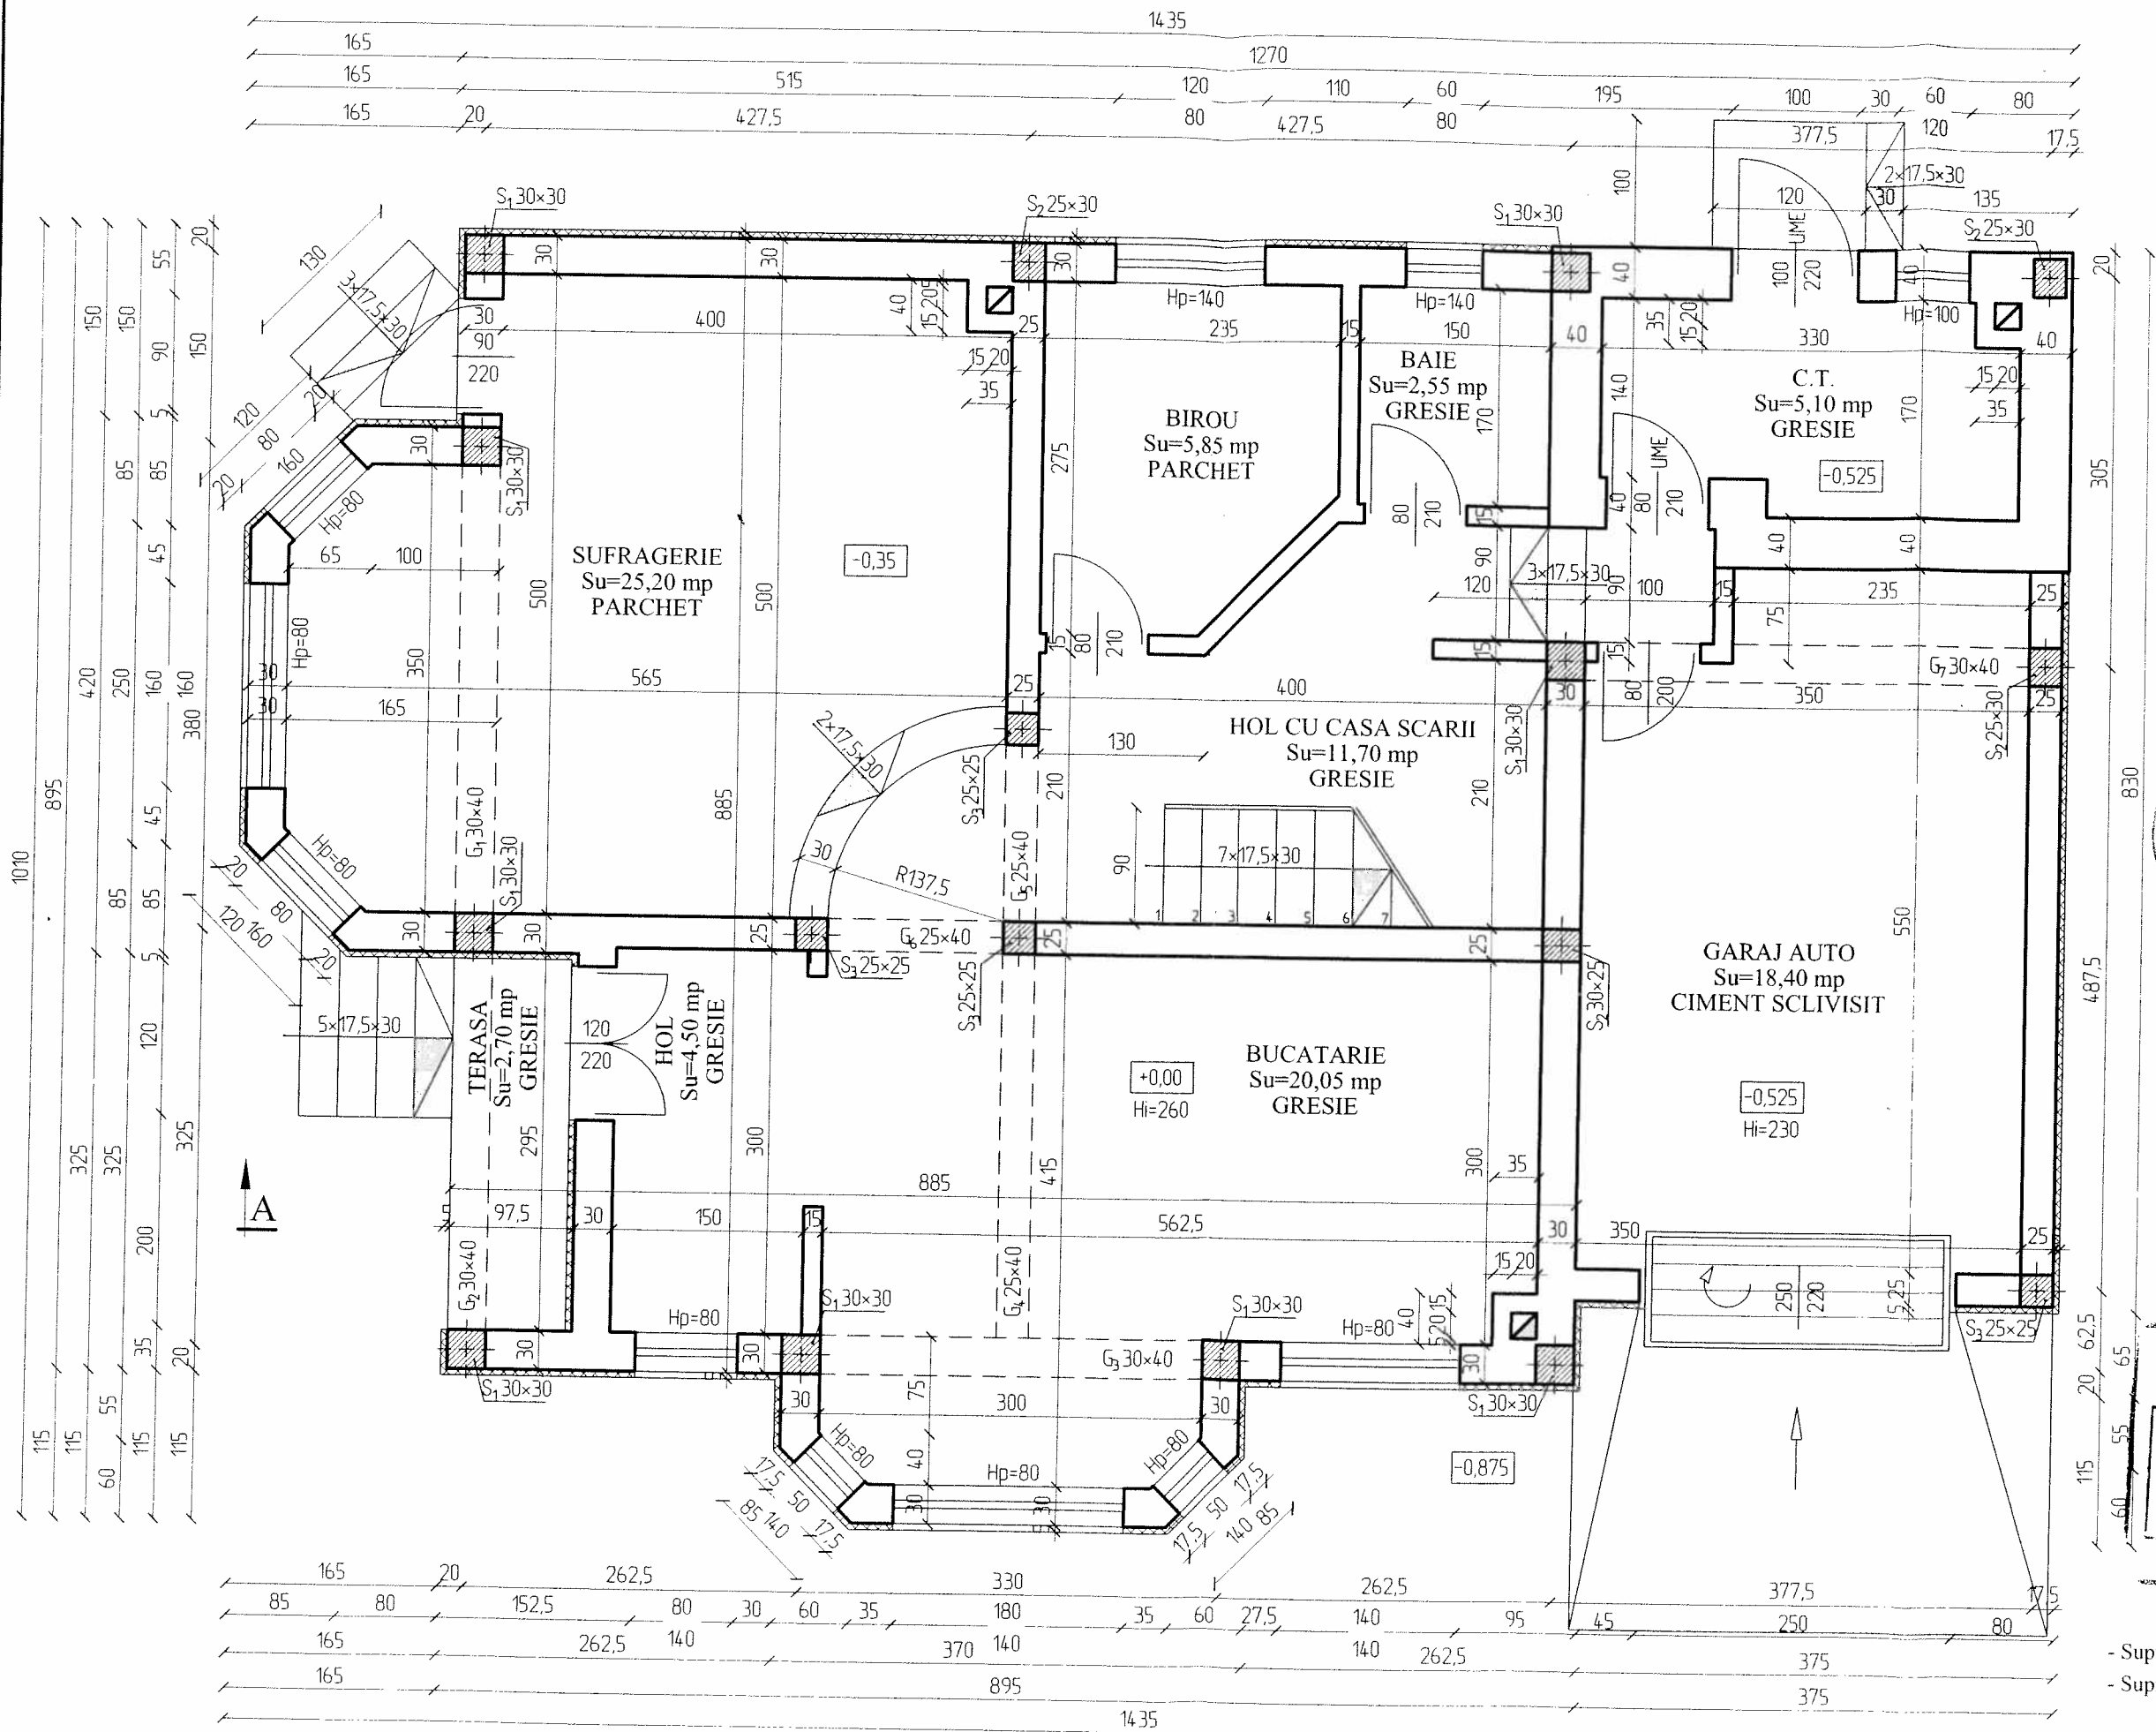

PLAN PARTER